


1st Floor

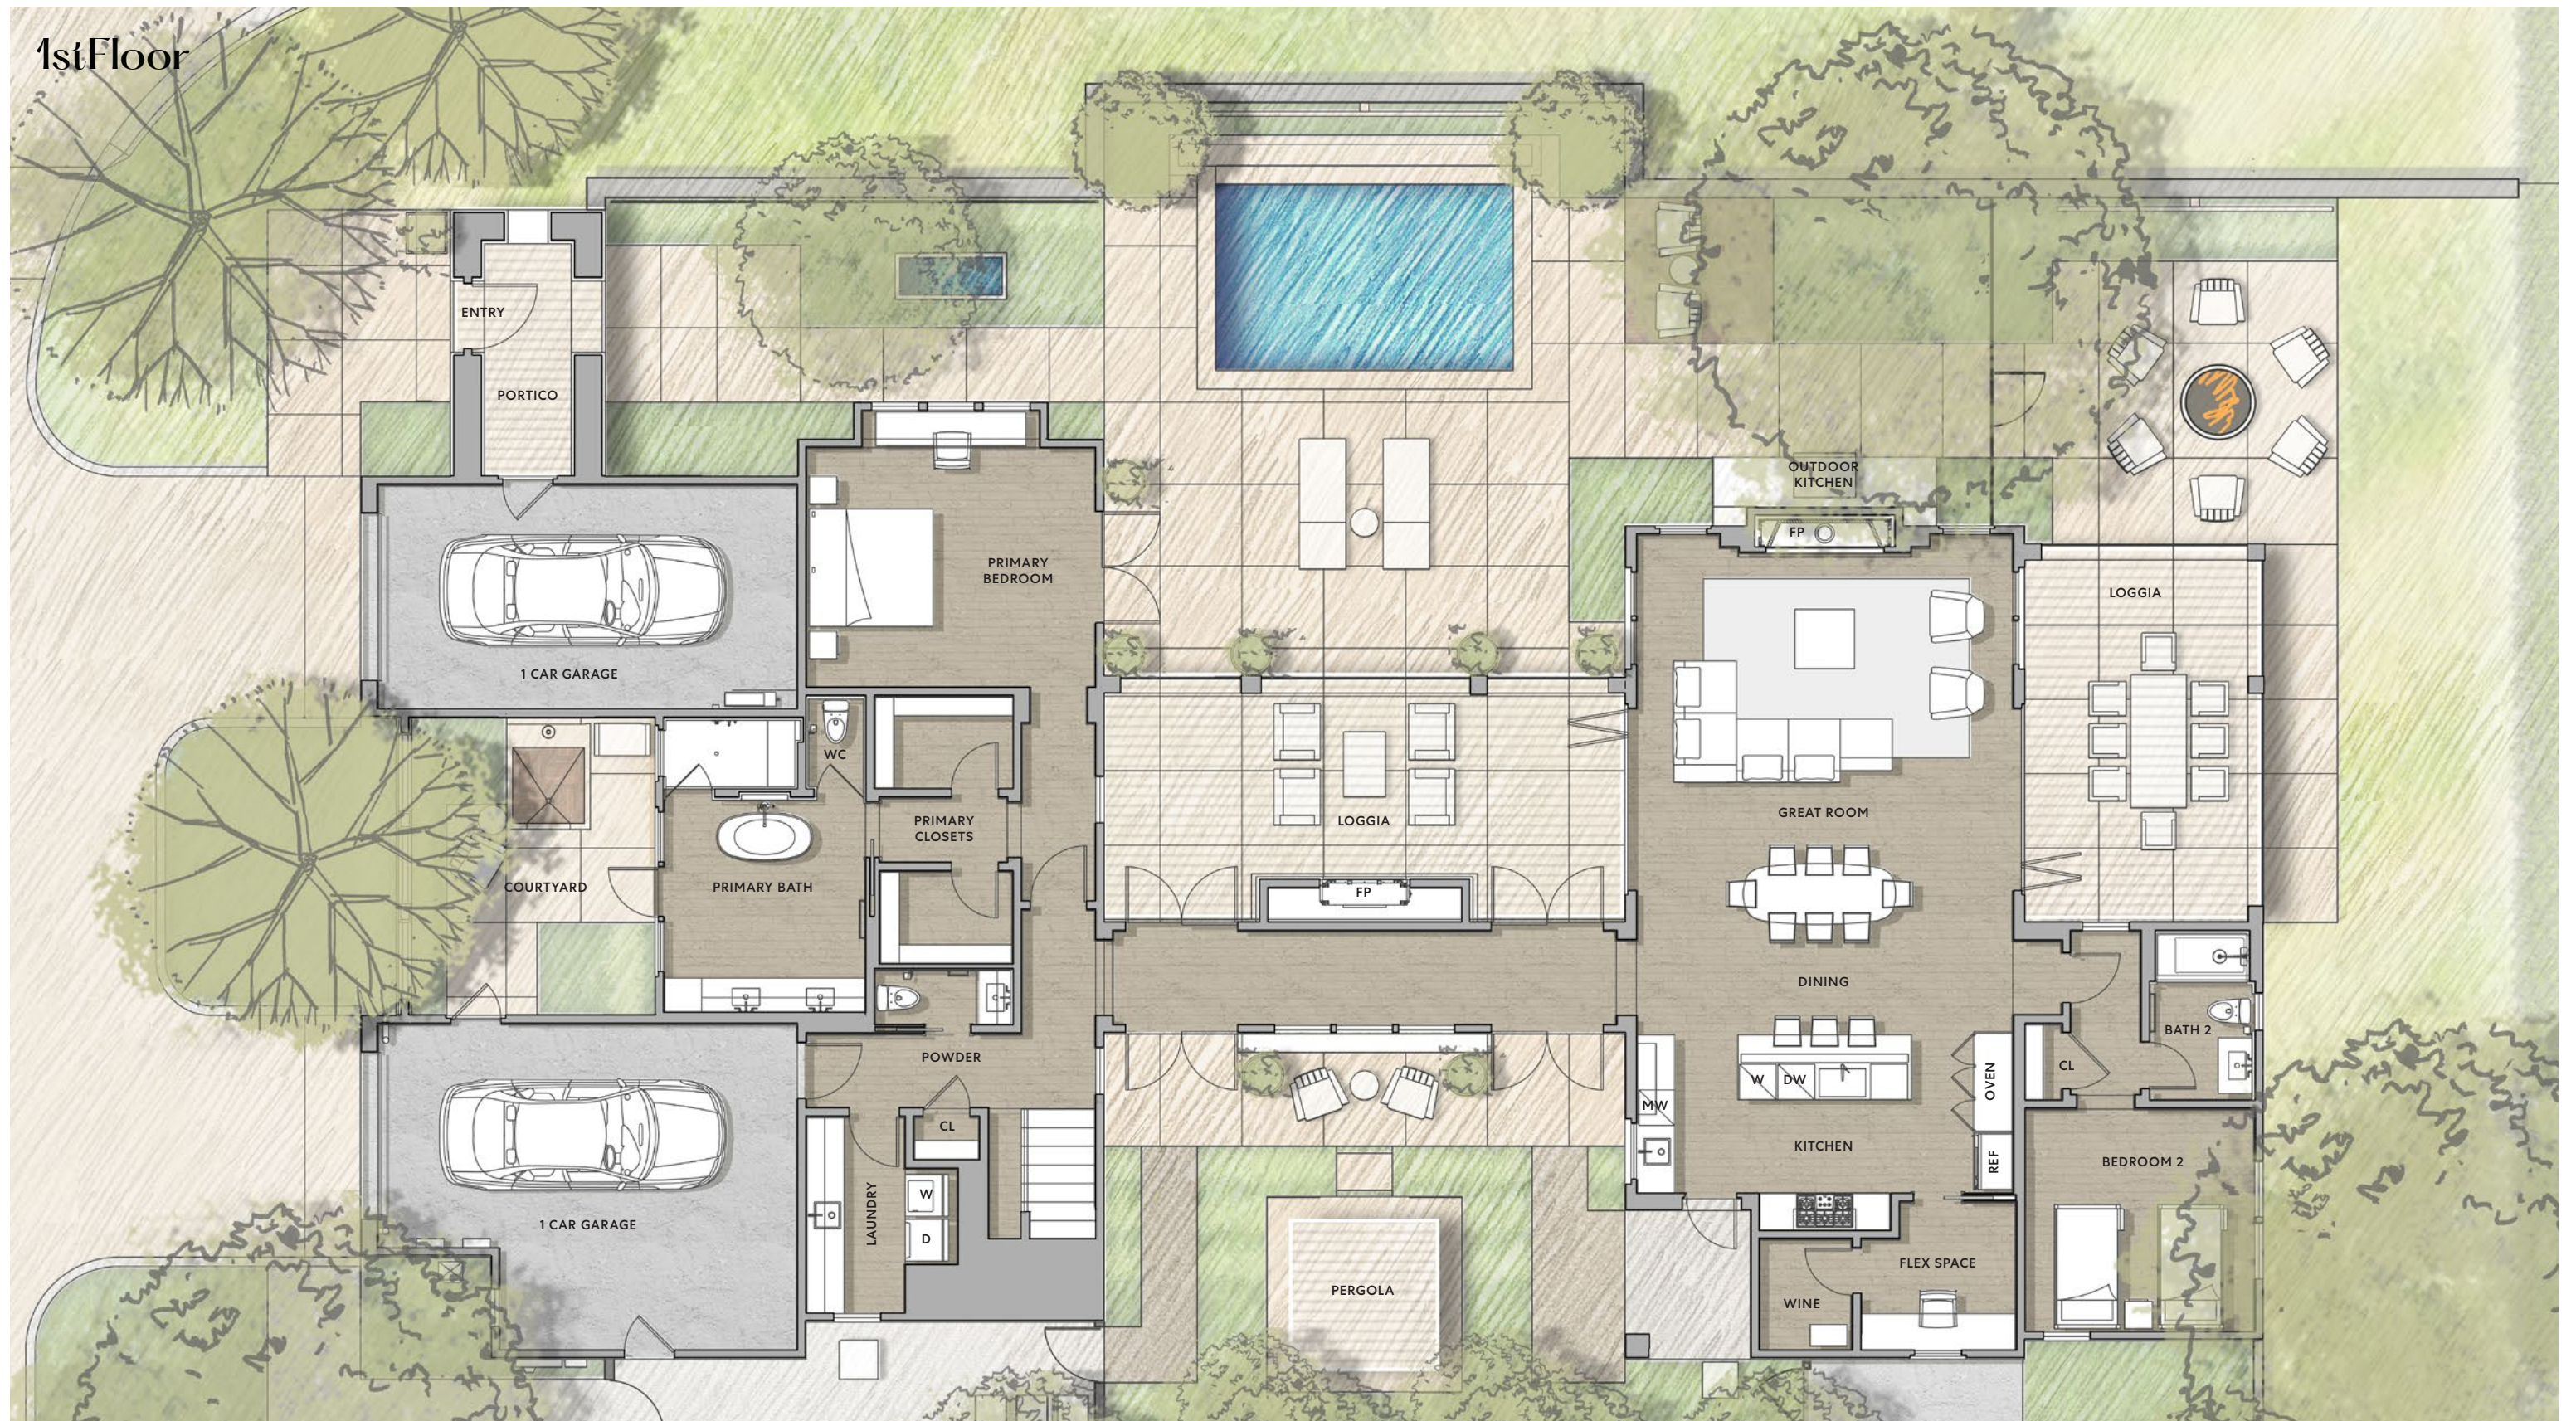

# Sycamore A

BEDROOMS

4

BATHROOMS

4.5

INTERIOR SQ. FT.

3,217

OUTDOOR LIVABLE SQ. FT.

3,459

GARAGE SQ. FT.

679

TOTAL LIVABLE SQ. FT.

6,676

\*SF measurements are approximate. Some features are upgrades and included in the price.



2nd Floor



# Sycamore A

| BEDROOMS | BATHROOMS | INTERIOR SQ. FT. | OUTDOOR LIVABLE SQ. FT. | GARAGE SQ. FT. | TOTAL LIVABLE SQ. FT. |
|----------|-----------|------------------|-------------------------|----------------|-----------------------|
| 4        | 4.5       | 3,217            | 3,459                   | 679            | 6,676                 |

\*SF measurements are approximate. Some features are upgrades and included in the price.





STANLYRANCHRESIDENCES.COM

200 STANLY CROSSROAD, NAPA, CA 94559

(707) 224 8000

OWN@STANLYRANCHNAPA.COM

These materials are dedicated to Stanly Ranch. Neither Auberge Resorts LLC nor any of its affiliates or related persons (the "Auberge Group ") makes any representation, warranty or guarantee, expressed or implied, in respect of any statement or information made or contained in these materials. Neither the Auberge Group nor any of its directors, officers, employees or agents has or will have any responsibility or liability arising out of, or related to, these materials or the transactions contemplated by these materials, including any liability or responsibility for any statement or information made or contained in or the use of these materials. These materials are for informational purposes only and are non-binding and do not constitute an offer or acceptance of an offer. No binding agreement will arise until both the seller and purchaser execute and deliver a separate definitive agreement. Square footage or floor areas shown in any marketing or other materials is approximate and may be more or less than the actual size. No residence will be offered or sold on the basis of square footage. Renderings, photography, illustrations, floor plans, amenities, finishes and other information described herein are representative only and are not intended to reflect any specific feature, amenity, unit condition or view when built. No representation and warranties are made with regard to the accuracy, completeness or suitability of the information published herein. These materials should not be relied upon as representations, express or implied. The developer reserves the right to make modification in materials, specifications, plans, pricing, designs, scheduling and delivery without prior notice. Maps are not to scale and are an artist's rendering. The layout of Stanly Ranch is subject to change by the developer and there is no assurance that any portion of Stanly Ranch as depicted, including the Auberge Resort, will ever be constructed or made available to the public. Neither Seller nor its agents make any guarantee of the existence of any particular view from any residential unit or other location within the building. Residences are adjacent to Auberge but Buyer has no rights to use Auberge as an owner unless independent agreements are made with Auberge. The photographic images shown are designed to be representative of Stanly Ranch in general, represent only general orientations, and are not in any way intended to represent or guarantee an actual view from any particular unit or location. Photographic images do not represent that any specific existing condition will remain in the future, as such present views may be obstructed or impeded by ongoing and future construction by developer or other entities. Represented by Compass Development Marketing Group DRE #01527235

